


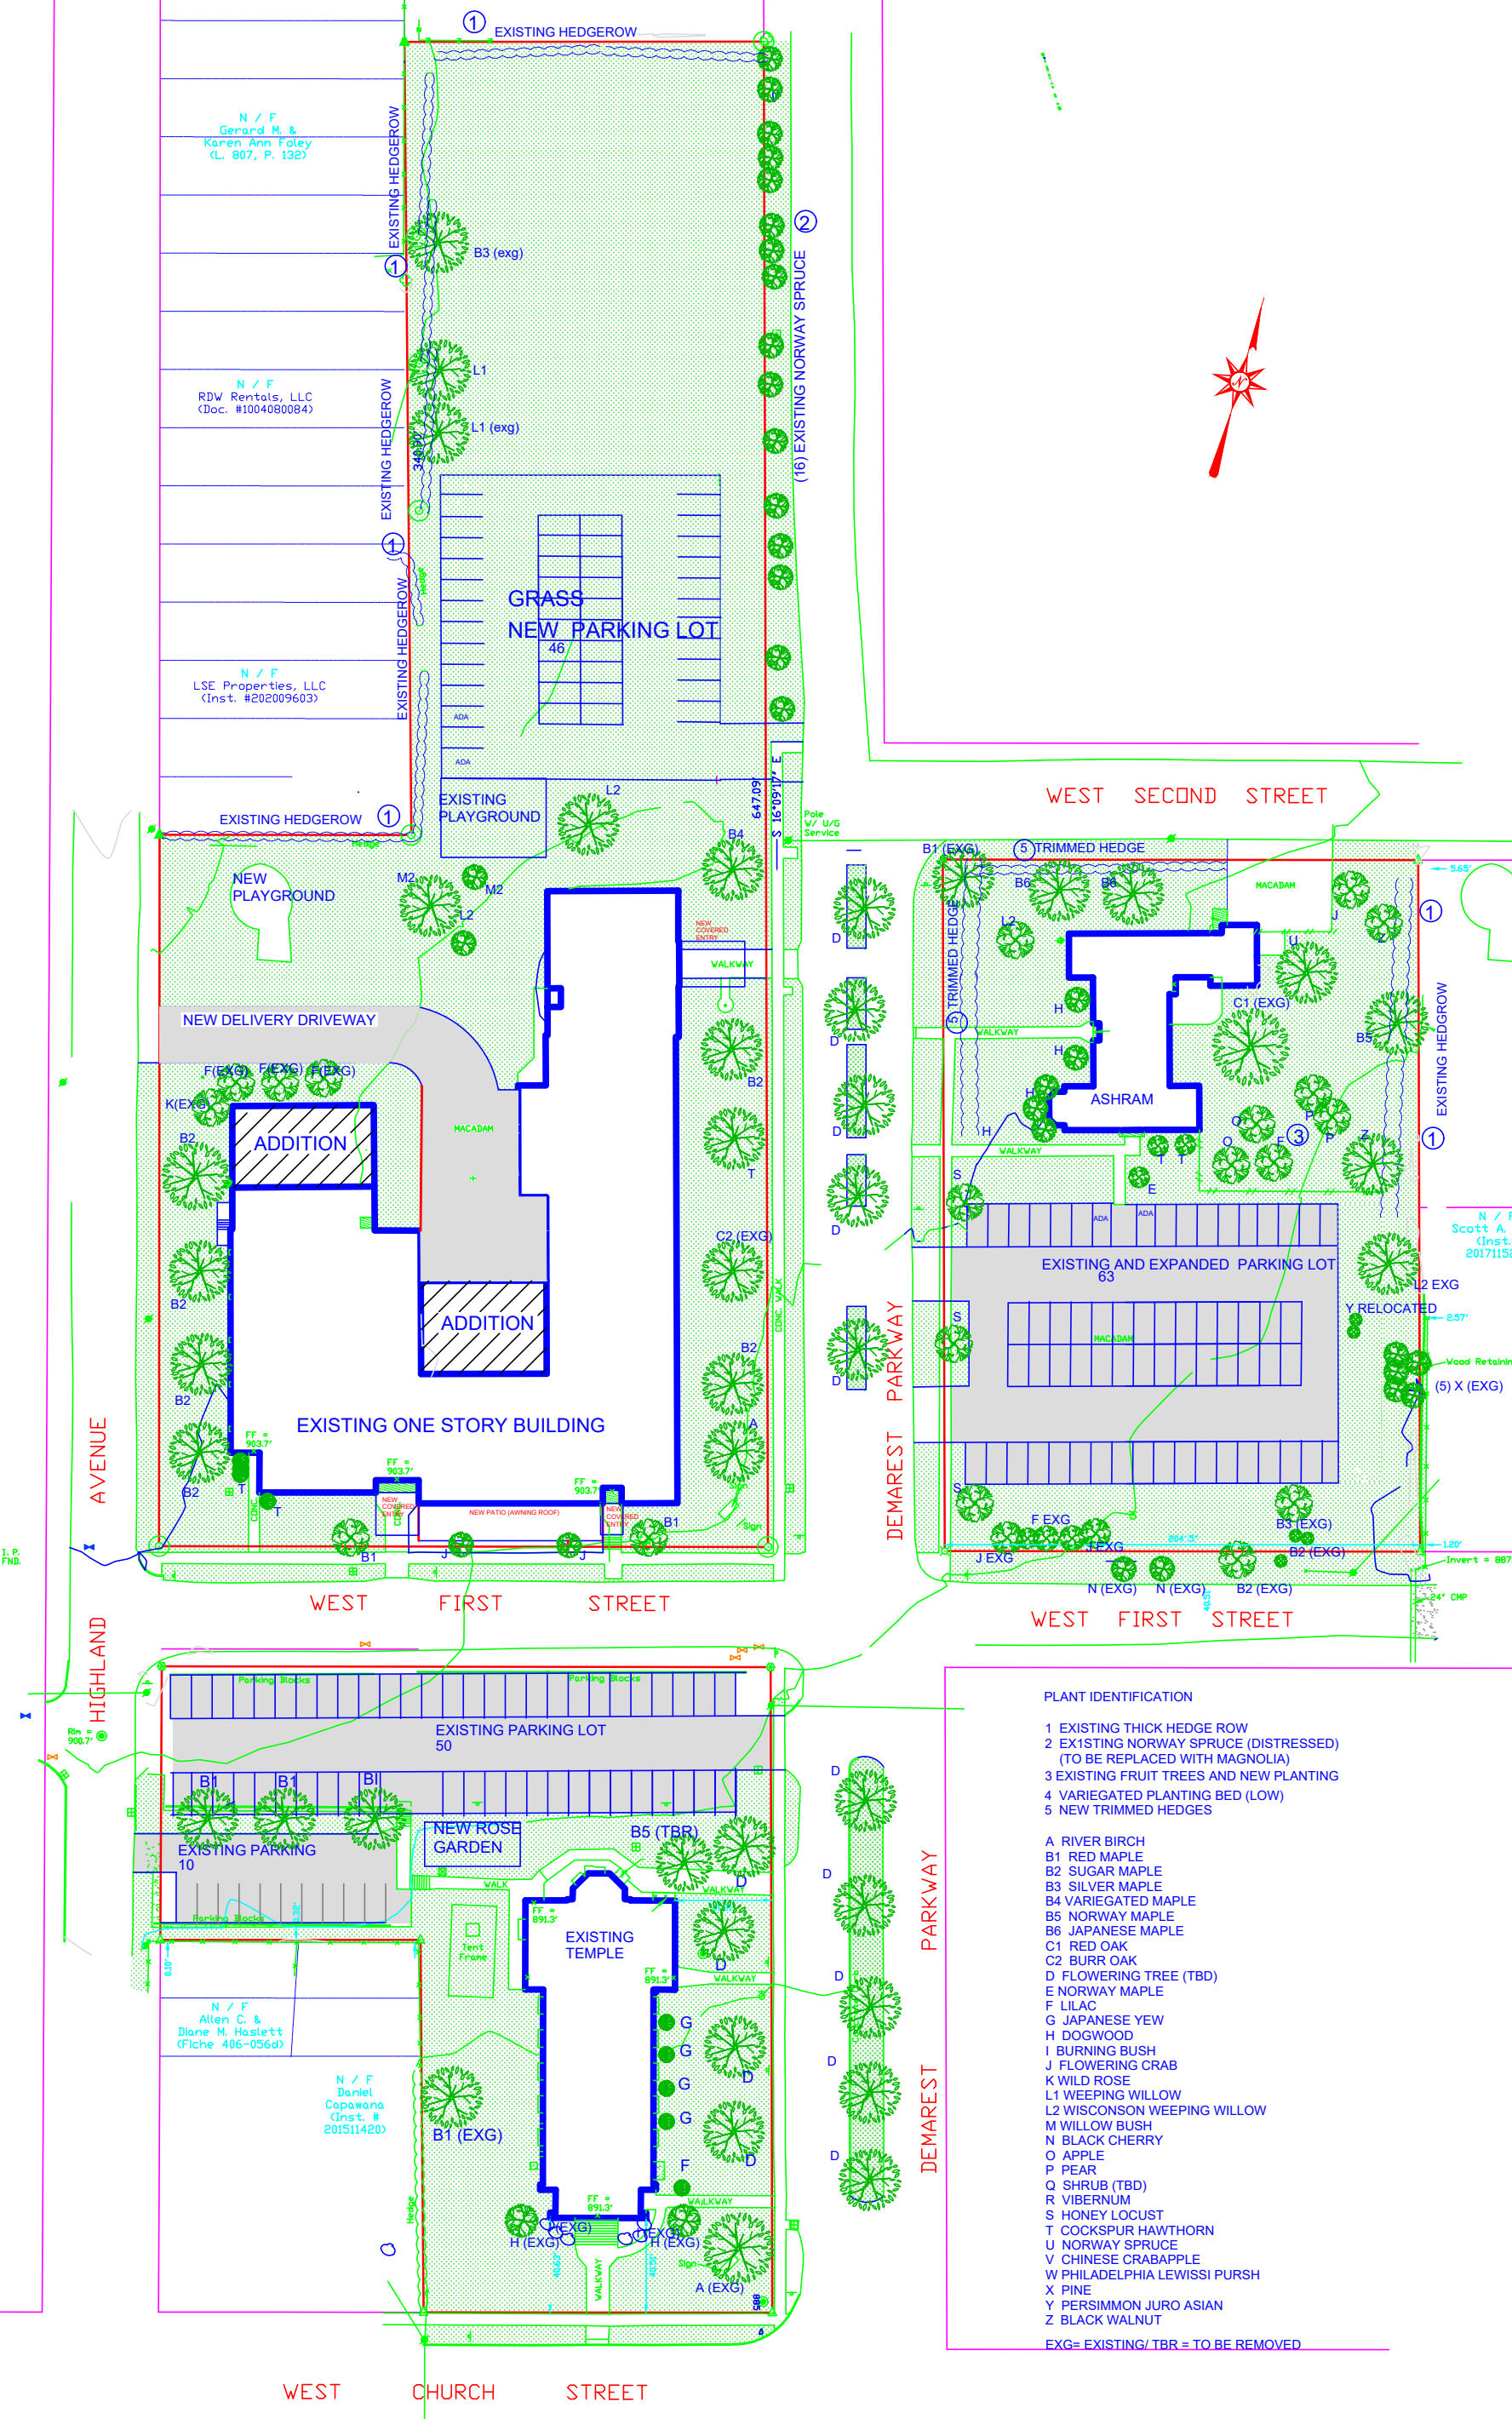


PLANT IDENTIFICATION

- 1 EXISTING THICK HEDGE ROW
- 2 EX1STING NORWAY SPRUCE (DISTRESSED)
(TO BE REPLACED WITH MAGNOLIA)
- 3 EXISTING FRUIT TREES AND NEW PLANTING
- 4 VARIEGATED PLANTING BED (LOW)
- 5 NEW TRIMMED HEDGES

- A RIVER BIRCH
- B1 RED MAPLE
- B2 SUGAR MAPLE
- B3 SILVER MAPLE
- B4 VARIEGATED MAPLE
- B5 NORWAY MAPLE
- B6 JAPANESE MAPLE
- C1 RED OAK
- C2 BURR OAK
- D FLOWERING TREE (TBD)
- E NORWAY MAPLE
- F LILAC
- G JAPANESE YEW
- H DOGWOOD
- I BURNING BUSH
- J FLOWERING CRAB
- K WILD ROSE
- L1 WEEPING WILLOW
- L2 WISCONSON WEEPING WILLOW
- M WILLOW BUSH
- N BLACK CHERRY
- O APPLE
- P PEAR
- Q SHRUB (TBD)
- R VIBERNUM
- S HONEY LOCUST
- T COCKSPUR HAWTHORN
- U NORWAY SPRUCE
- V CHINESE CRABAPPLE
- W PHILADELPHIA LEWISSI PURSH
- X PINE
- Y PERSIMMON JURO ASIAN
- Z BLACK WALNUT

EXG= EXISTING/ TBR = TO BE REMOVED

BHAKTI MARGA AMERICA PLANTING DIAGRAM JUN 22 2025

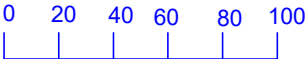

ANNE HERSH ARCHITECT
2 W MARKET ST CORNING NY 14830
606 962 7845 ahershaia@aol.com