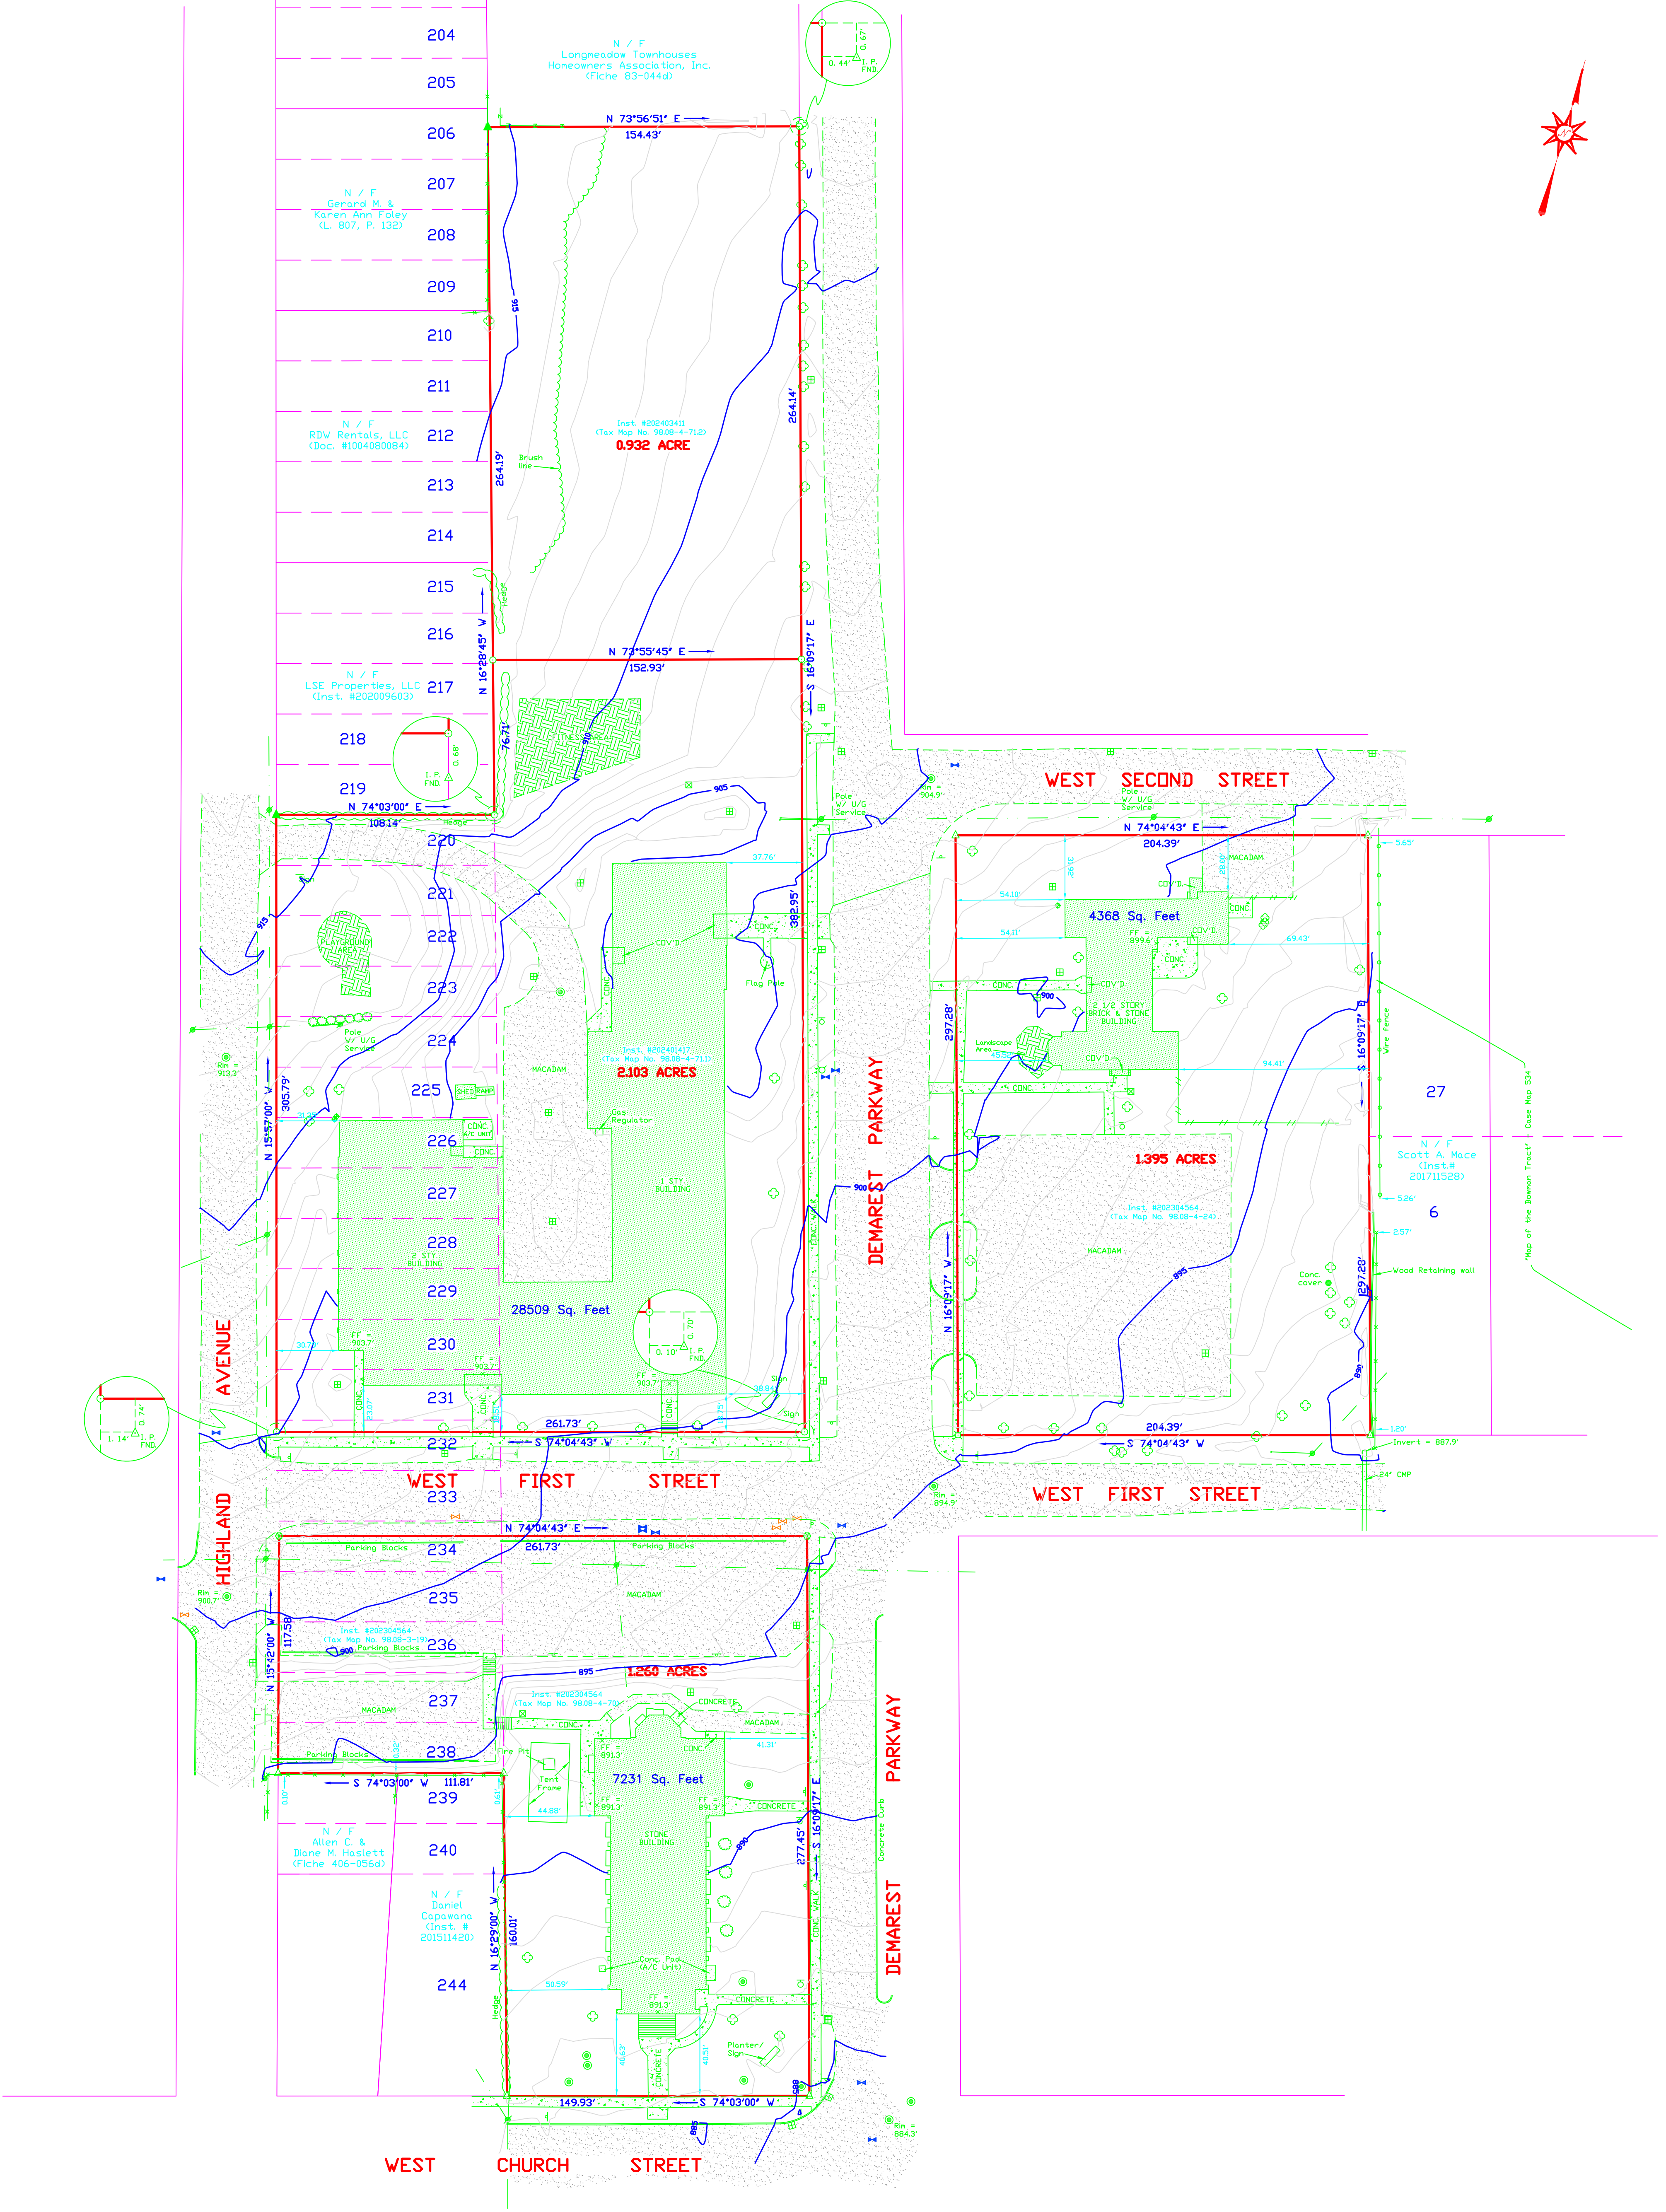


LEGEND

- Catch Basin
- Utility Pole
- Overhead wires
- Iron Pin Found
- Drill Hole Found
- Map Nail Found
- Manhole
- Light Pole
- Tree
- Water Valve
- Guy Anchor
- Bush
- Gas Valve
- PVC Pipe
- Chain Link Fence
- Hydrant
- Iron Pin Set
- Computed Point
- Wire Fence
- Vinyl Fence
- Street Sign
- Yard Drain
- Board Fence

NOTE: Elevations shown hereon, based on NAVD 1988 datum.

REFERENCE MAP: "Prospect Park" - Case Map 76

		MAP OF LANDS OF	
		BHAKTI MARGA AMERICA, INC.	
		LOCATED AT	
		DEMAREST PARKWAY	
TOWN OF ELMIRA		CHEMUNG COUNTY	
		NEW YORK	
		TWIN TIERS LAND SURVEYING	
		116 SOUTH MAIN STREET HORSEHEADS, NEW YORK	
DATE	REVISED		
FEB. 7, 2025			
DEED REF.	TAX MAP REF.		
SEE MAP	SEE MAP		
JOB NO.	SCALE		
2570	1" = 40'		