


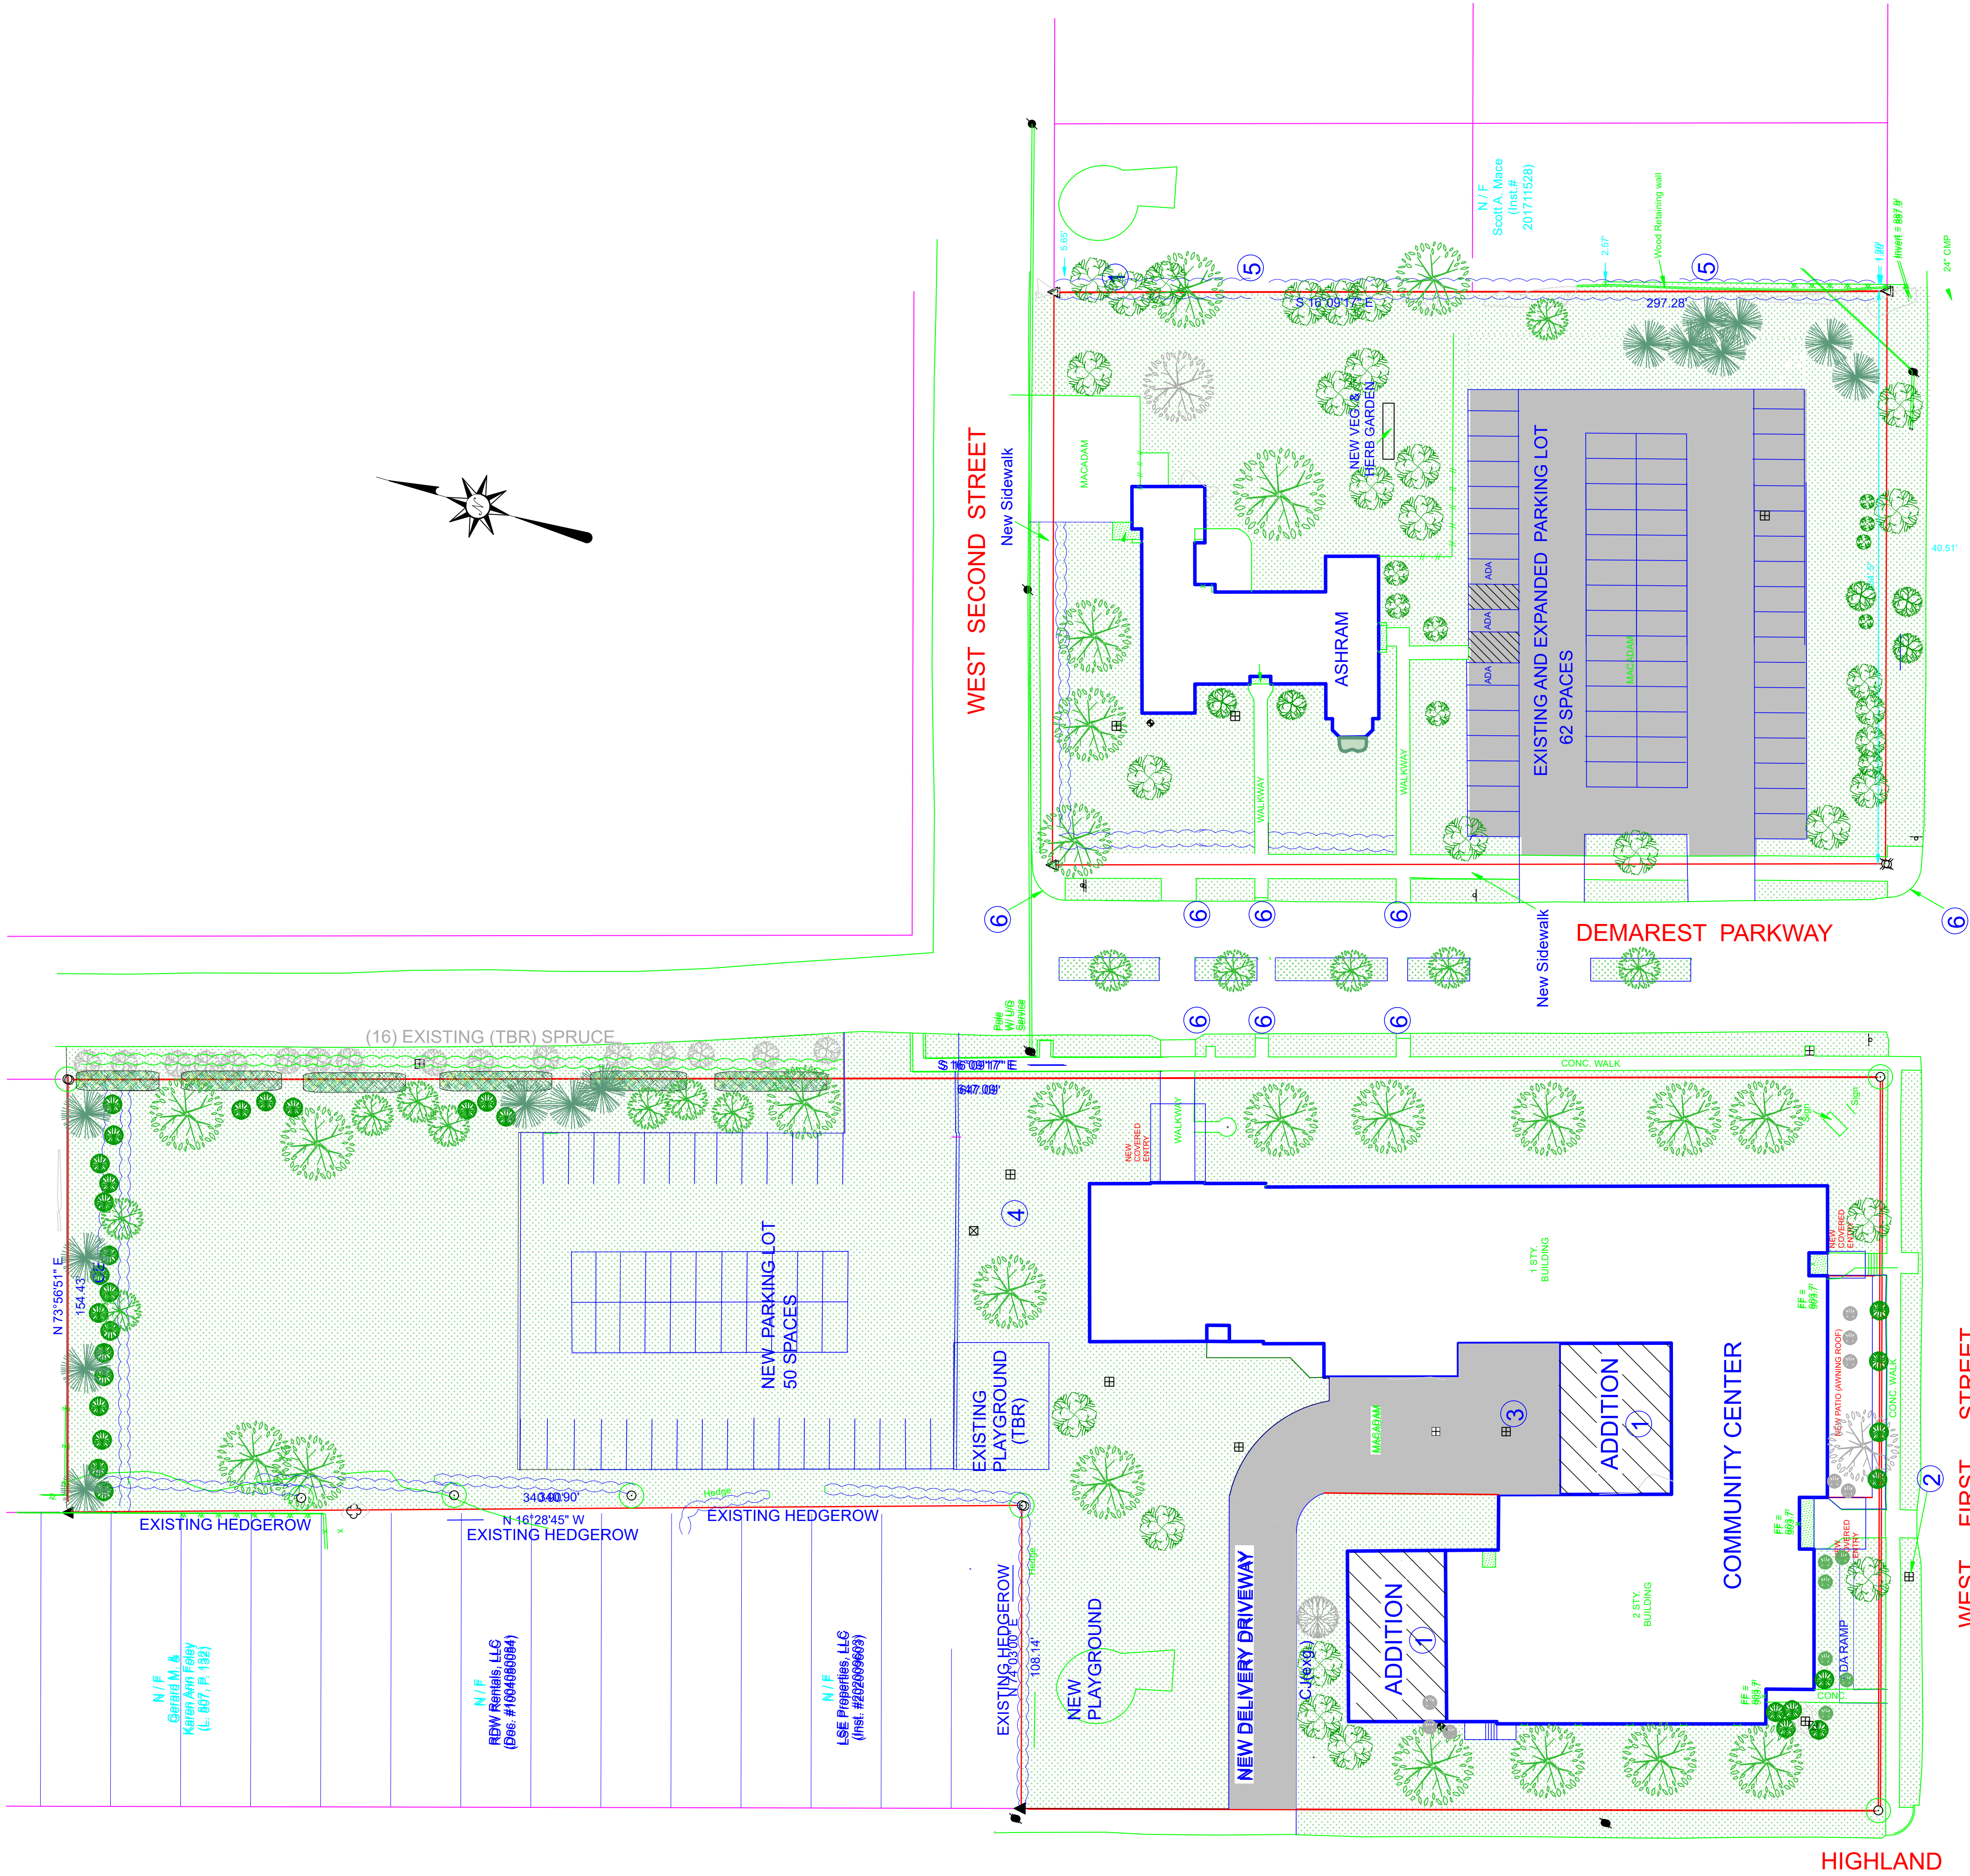


WEST SECOND STREET

WEST FIRST STREET

WEST FIRST STREET

HIGHLAND AVENUE

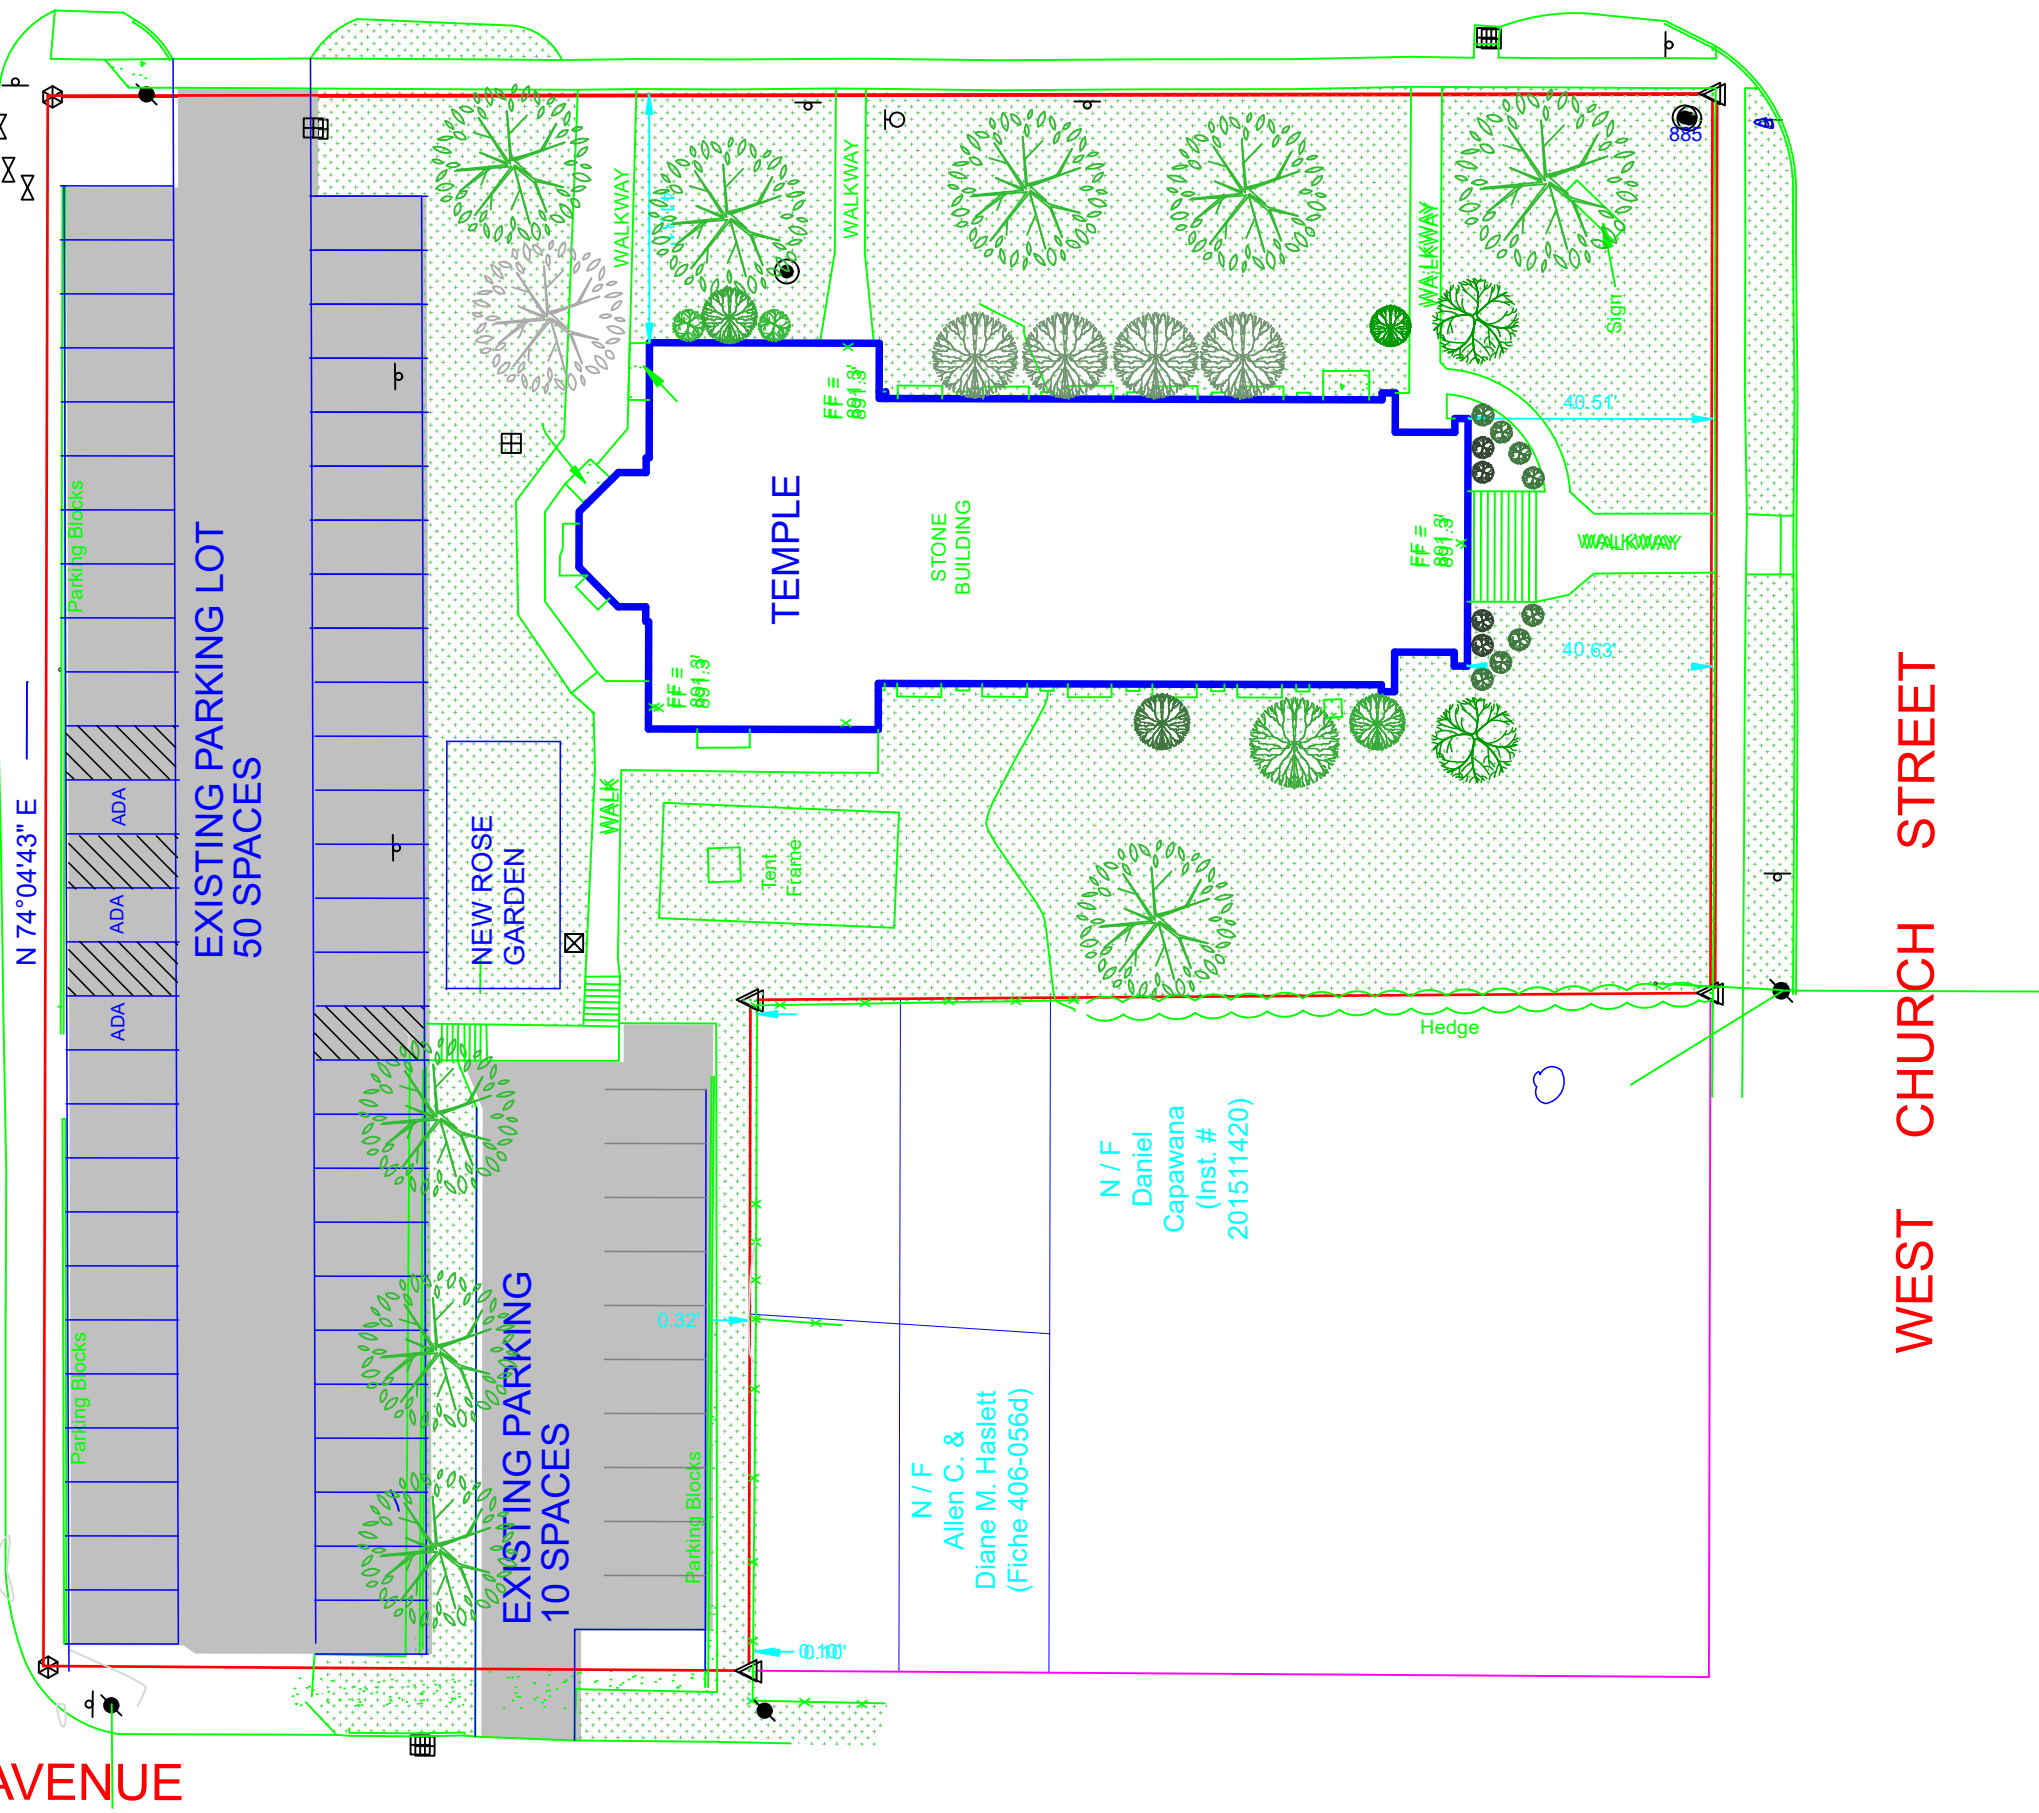

WEST FIRST STREET

HIGHLAND AVENUE

DEMAREST PARKWAY

WEST CHURCH STREET

SUMMARY OF PARKING
TEMPLE: 292 OCCUPANTS @ 1 SPACE PER 2.5 SEATS = 117 SPACES
AUDITORIUM: 406 OCC @ 1 SPACE PER 2.5 = 162 SPACES
CAFETERIA: @ 1 SPACE PER 60 SF = 4060 SF = 67 SPACES
ASHRAM: 8
GUEST ROOMS: 44

TOTAL PARKING PROVIDED : 172 SPACES

STORM DRAINAGE NOTES

- 1 NEW ROOF DRAINS
- 2 PATIO TRENCH DRAIN PIPED TO EXISTING CULVERT
- 3 RELOCATE (1) CATCH BASIN
- 4 EXISTING CATCH BASINS IN LOW AREA WILL RECEIVE GROUND WATER FLOW FROM NEW GRASS PARKING LOT
- 5 EXISTING DRAINAGE SWALE
- 6 H. C. CURBCUT